


Merk: B4
1 getek., GRONDEN : Ral 7016

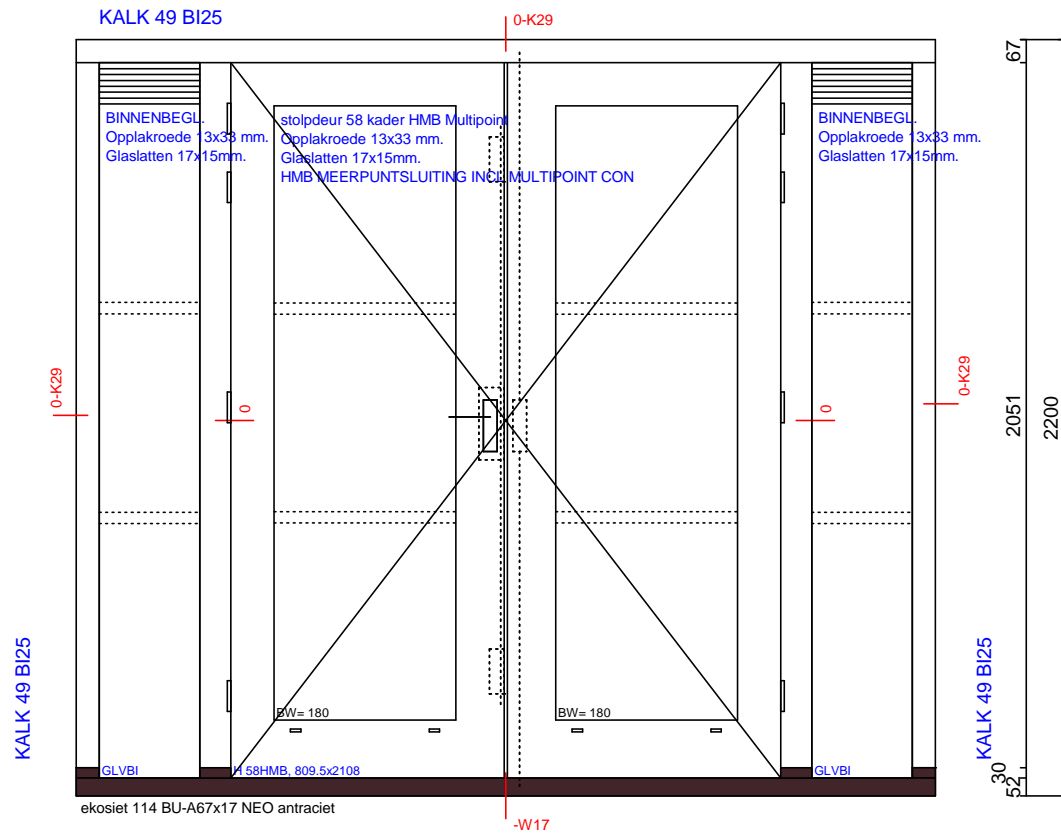

ekosiet 114 BU-A67x17 NEO antraciet

WS

67,	293	,90,	1600	,90,	293	67
67,			2366			67
			2500			

114-KALK49-BI25-W52
SMAH 67 x 114

Opplakroede 13x33 mm.
stolpdeur 58 kader HMB Multipoint
-Kogelscharnier SKG89X89mm**
HMB MEERPUNTSLUITING 004 INCL MULTIPOINT CONTRASLUITING
HMB MEERPUNTSLUITING INCL MULTIPOINT CONTRA
Merantie Stolplatten 13x45 mm BU deur 58
Kruk en Cilinder doorfrezing PC 72mm
-Deventer kaderprofiel SV715

incl Ekosiet kunststof onderdorpel

Project	93957	Getekend	15-08-2020	Gew.1:
	webshop voorbeelden			Gew.2:
				Gew.3:
				Gew.4:
				Def. :
Get.	Schaal 1:22	Bladnr.: 1		Formaat: A4

KOZIJNEN-WEBSHOP.NL